




FILE: F:\TOWN PROPERTIES\West Hartford Center\DRAWINGS\On-Street\Drawing 2020 Base Map with Aerial Image - Lasalle One-Way Backhauled.dwg
PLOTTED: 05/16/2020 7:04AM



TOWN OF WEST HARTFORD DEPARTMENT OF COMMUNITY DEVELOPMENT DIVISION OF ENGINEERING	
WEST HARTFORD CENTER AERIAL SITE PLAN	
DESIGNED BY: G. SOMMER	SHEET NO. 1
SCALE: 1" = 50'	DATE: MAY 2020

Border Version: 07/17/2019

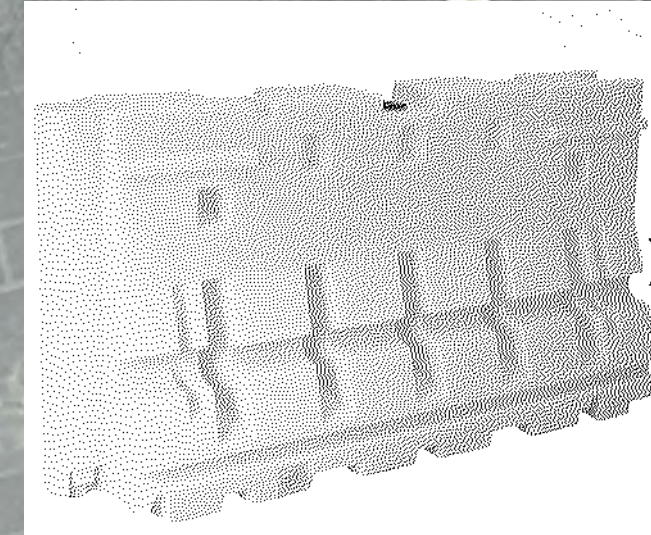

TOWN OF WEST HARTFORD
DEPARTMENT OF COMMUNITY DEVELOPMENT
DIVISION OF ENGINEERING
WEST HARTFORD CENTER
LASALLE RD & FARMINGTON AVE
AERIAL SITE PLAN
DESIGNED BY: G. SOMMER
SHEET NO. 1
SCALE: 1" = 20'
DATE: MAY 2020

FILE: F:\TOWN PROPERTIES\West Hartford Center\DRAWINGS\On-Street Dining\2020 Base Map with Aerial Image - Lasalle One-Way Backside.dwg
PLOTTED: 05/18/2020 7:05AM




FILE: F:\TOWN PROPERTIES\West Hartford Center\Drawings\On-Street Dining\2020 Base Map with Aerial Image - LaSalle One-Way Backside.dwg
PLOTTED: 05/18/2020 7:06AM



TOWN OF WEST HARTFORD DEPARTMENT OF COMMUNITY DEVELOPMENT DIVISION OF ENGINEERING	
WEST HARTFORD CENTER FARMINGTON AVENUE AERIAL SITE PLAN	
DESIGNED BY: G. SOMMER	SHEET NO. 1
SCALE: 1" = 20'	DATE: MAY 2020


Border Version: 07/17/2019

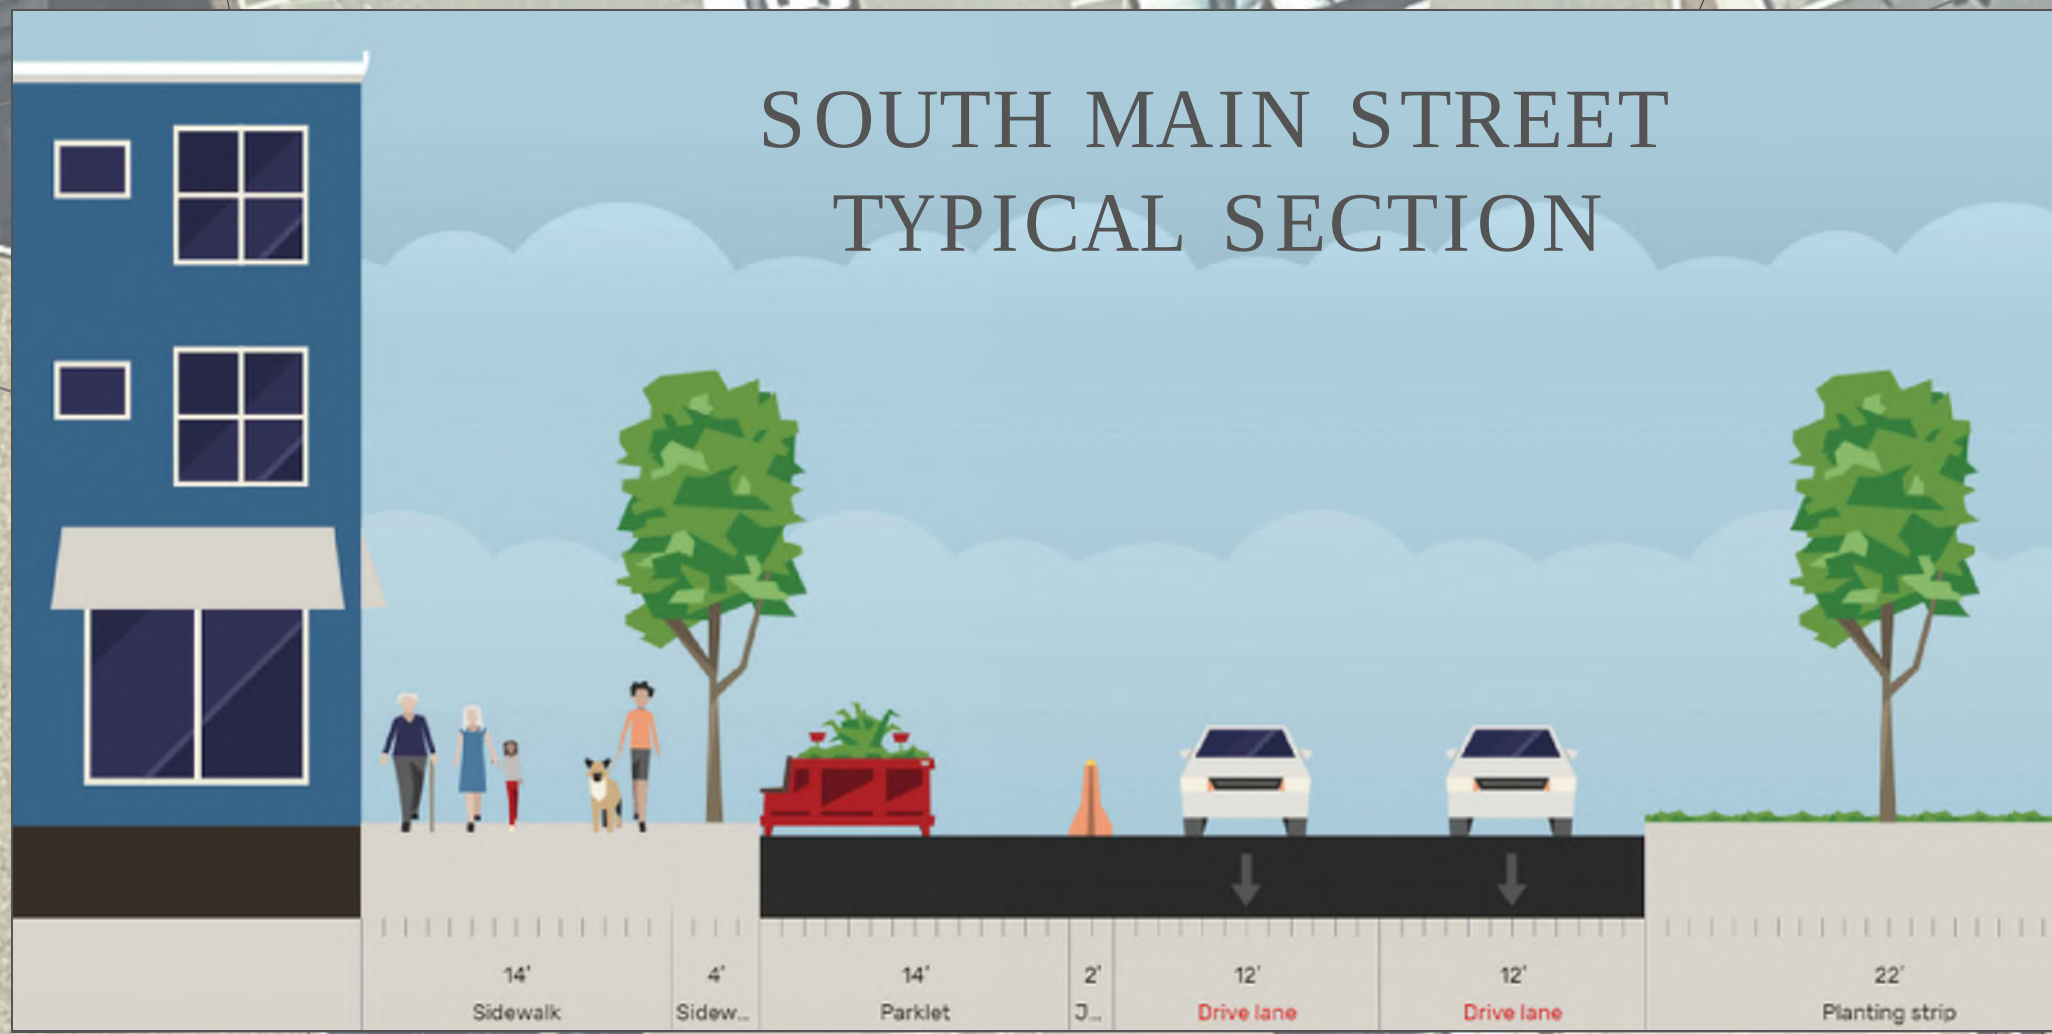

FILE: F:\TOWN PROPERTIES\West Hartford Center\Drawings\On-Street Dining\2020 Base Map with Aerial Image - Lasalle One-Way Backsight.dwg
PLOTTED: 05/18/2020 7:07AM

	TOWN OF WEST HARTFORD DEPARTMENT OF COMMUNITY DEVELOPMENT DIVISION OF ENGINEERING	
	WEST HARTFORD CENTER LASALLE RD & FARMINGTON AVE AERIAL SITE PLAN	
	DESIGNED BY: G. SOMMER	SHEET NO. 1
	SCALE: 1" = 20'	DATE: MAY 2020

Border Version: 07/17/2019

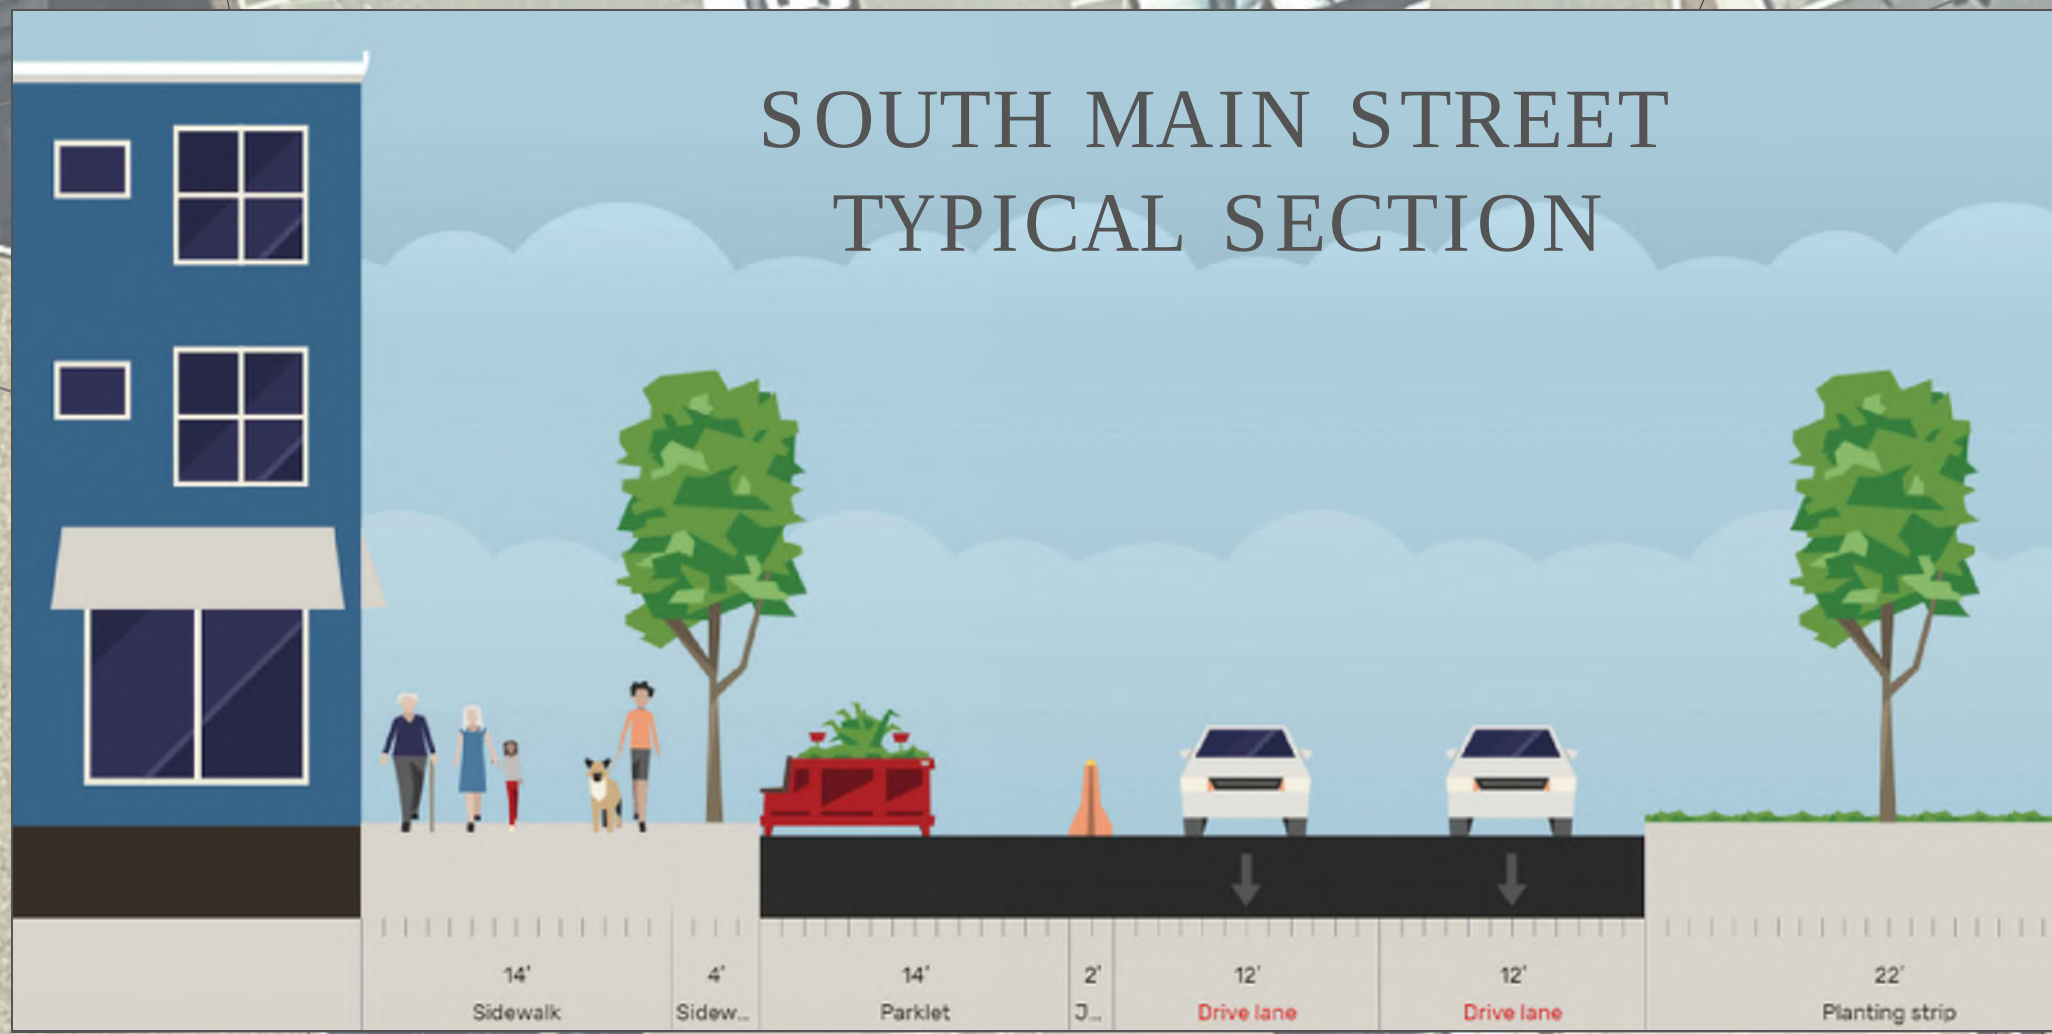

FILE: F:\TOWN PROPERTIES\West Hartford Center\Drawings\On-Street Dining\2020 Base Map with Aerial Image - Lasalle One-Way Backsight.dwg
PLOTTED: 05/18/2020 7:07AM




TOWN OF WEST HARTFORD DEPARTMENT OF COMMUNITY DEVELOPMENT DIVISION OF ENGINEERING	
WEST HARTFORD CENTER LASALLE RD & FARMINGTON AVE AERIAL SITE PLAN	
DESIGNED BY: G. SOMMER	SHEET NO. 1
SCALE: 1" = 20'	DATE: MAY 2020

Border Version: 07/17/2019

HEAD-OUT ANGLE PARKING

IT'S AS
EASY AS
1-2-3

1. SIGNAL
2. STOP
3. REVERSE

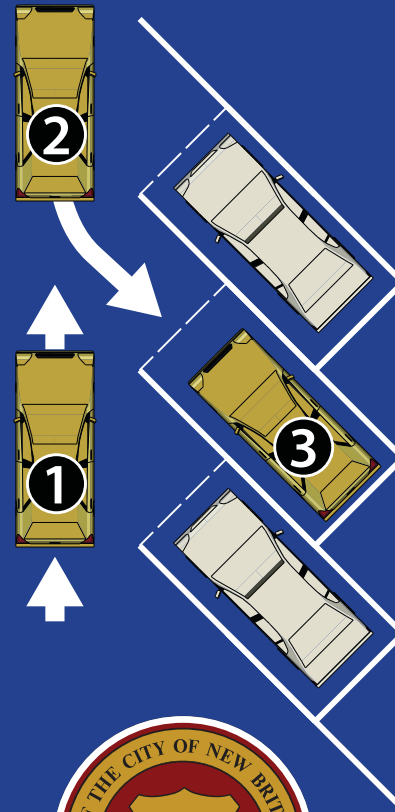

West Hartford Center Bicycle Parking

(Existing, Newly Installed & Proposed)

