
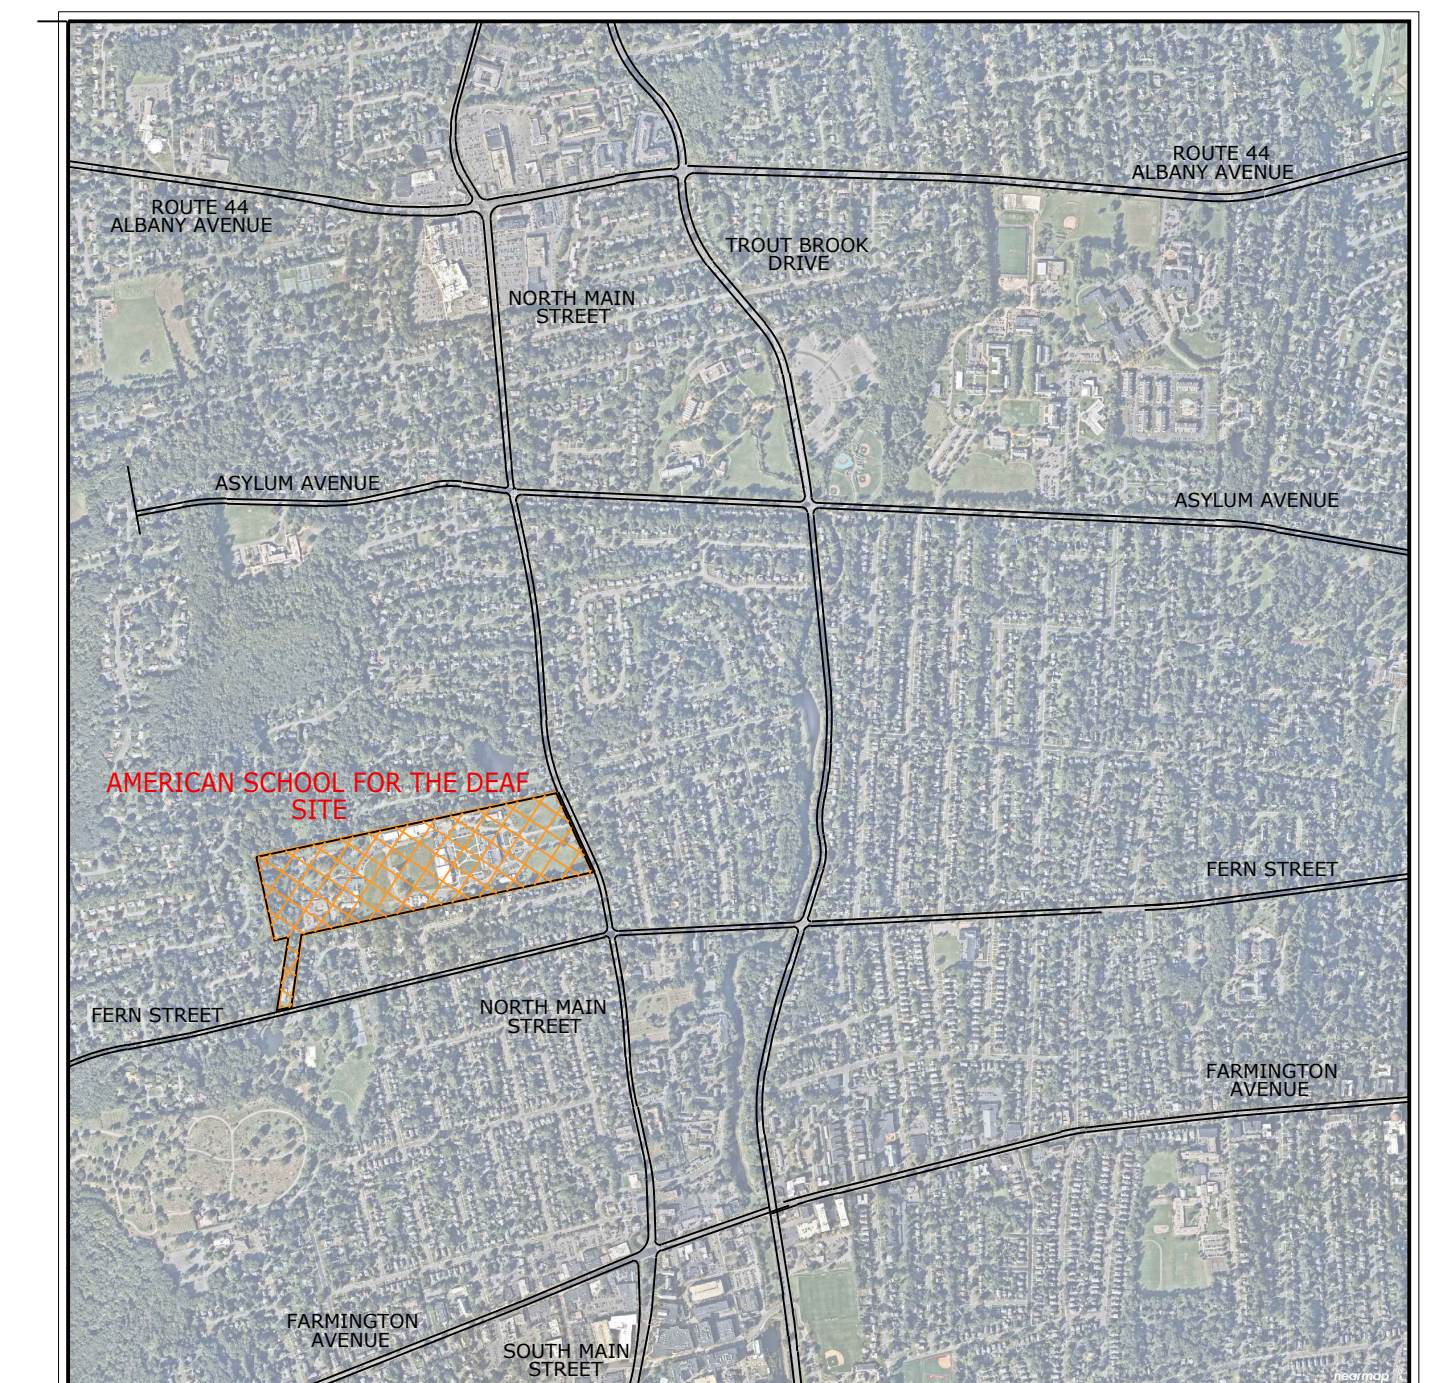


AMERICAN SCHOOL for the DEAF HISTORIC RESTORATION of the GALLAUDET MONUMENT (1854)

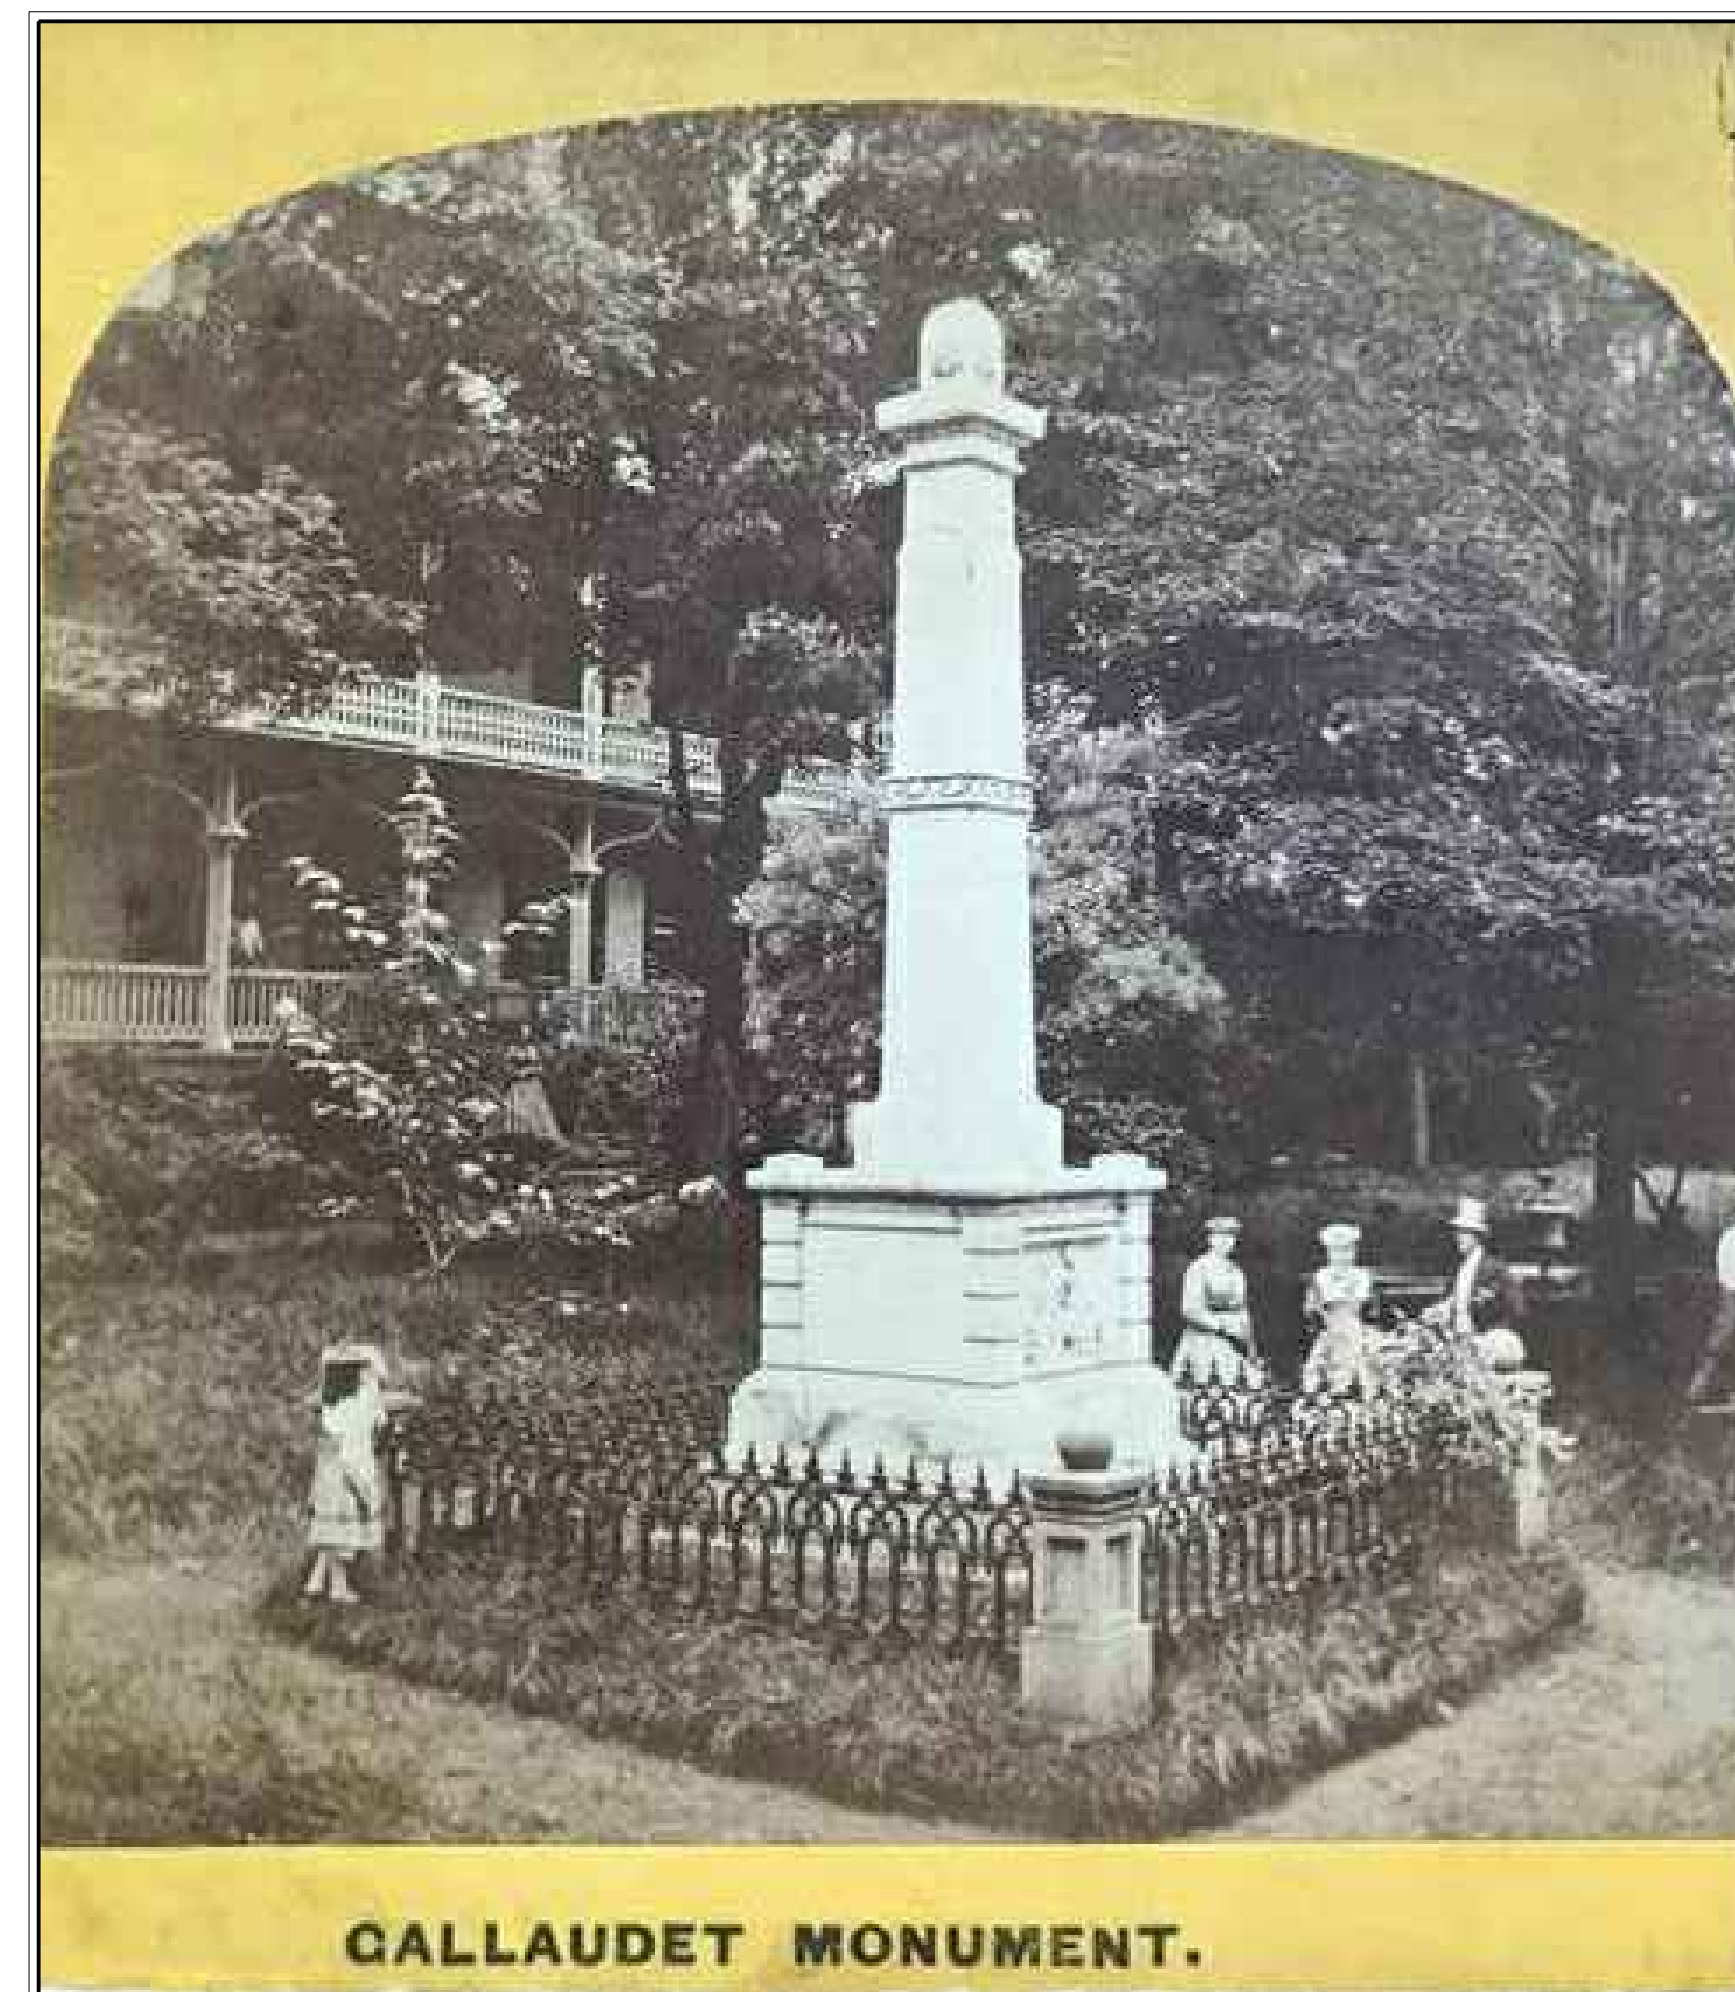

Area Map

- Cover Sheet
- L.1 Site Layout Plan & Details
- L.2 Site Grading and Utilities Plan
- L.2.a Drainage Area
- L.3 Site Planting & Electrical Plan
- L.4 Structural

Drawing List



139 North Main Street · West Hartford, Connecticut

