


FILE: F:\TOWN PROPERTIES\Parks and Recreational Facilities\Dog Parks\Cornerstone Dog Park\Cornerstone Dog Park(3-13-15).dwg

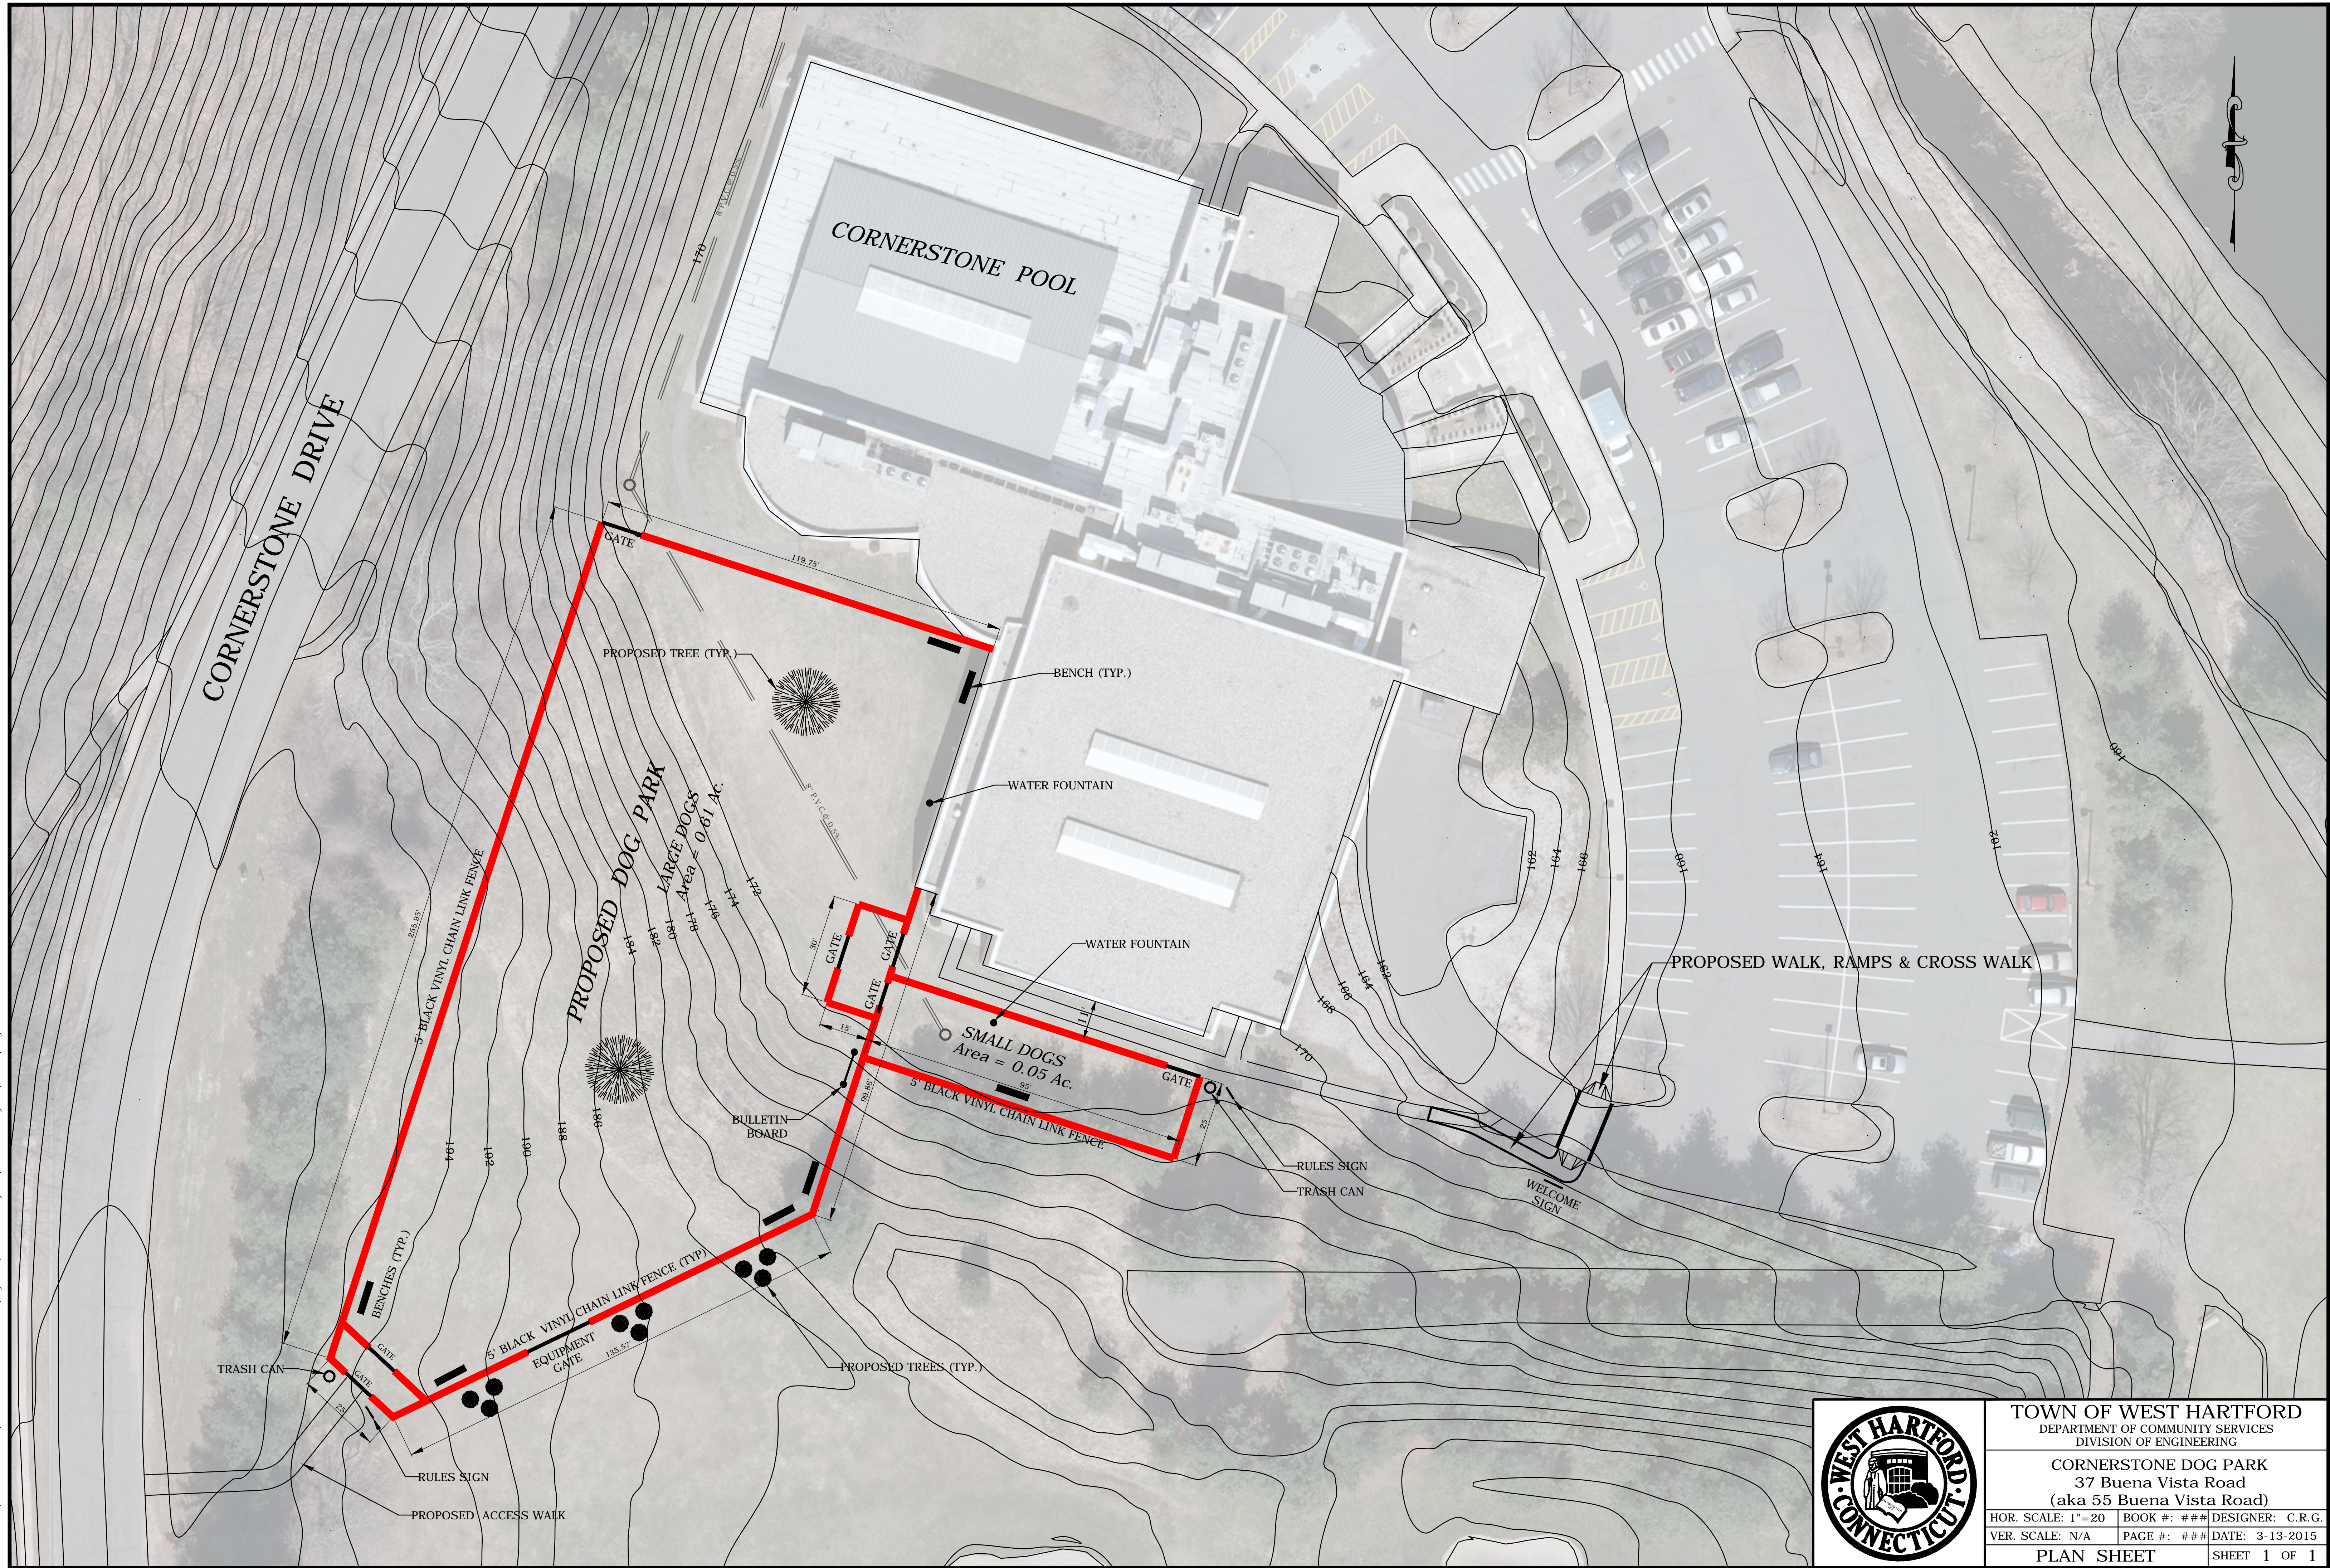

TOWN OF WEST HARTFORD DEPARTMENT OF COMMUNITY SERVICES DIVISION OF ENGINEERING		
CORNERSTONE DOG PARK 37 Buena Vista Road (aka 55 Buena Vista Road)		
HOR. SCALE: 1"=20	BOOK #: ###	DESIGNER: C.R.G.
VER. SCALE: N/A	PAGE #: ###	DATE: 3-13-2015
PLAN SHEET		SHEET 1 OF 1